



60' R. O. W.

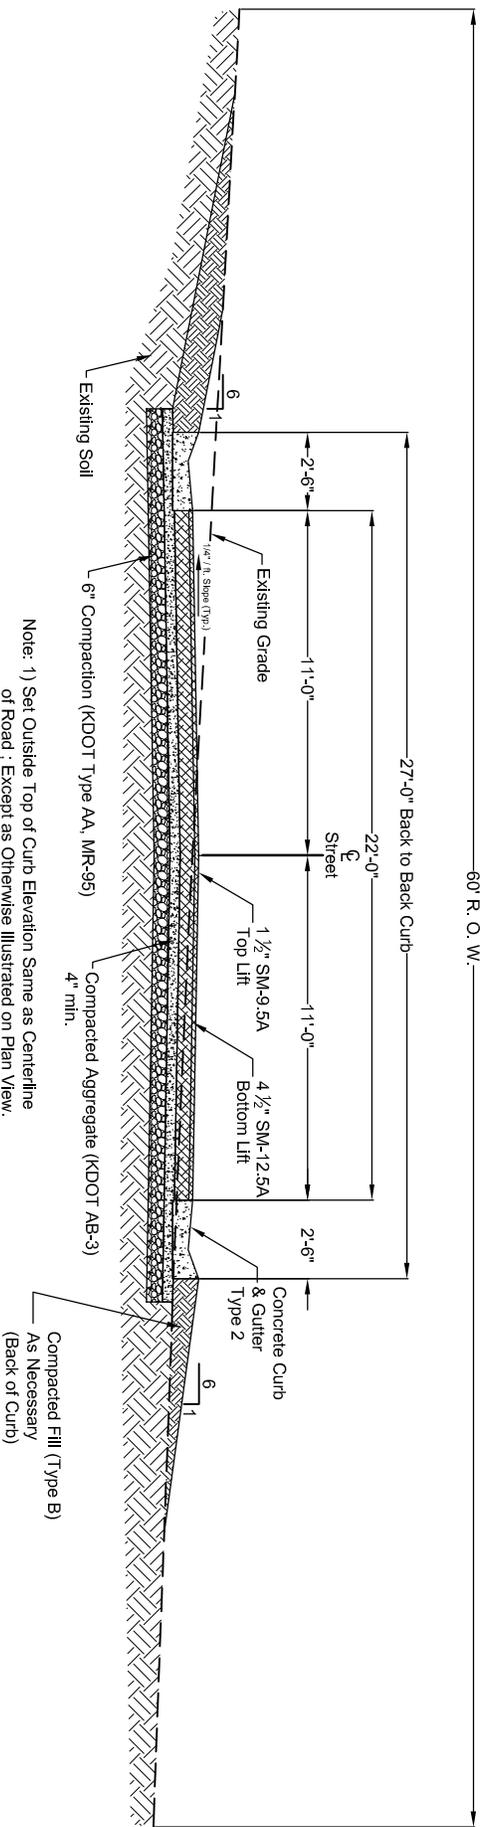

Note: 1) Set Outside Top of Curb Elevation Same as Centerline of Road ; Except as Otherwise Illustrated on Plan View.
 2) SM-12.5A Base Course Asphalt Shall be as Follows:
 First Lift @ 3", Second Lift @ 1 1/2"

Typical Asphalt Street Section w/ Curb & Gutter (27' Wide)

n.l.s.

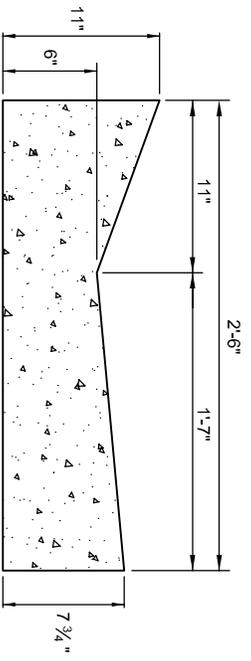

Concrete Curb & Gutter Details

n.l.s.

DRAWING NO. CR 101	
CRAWFORD COUNTY	
ROAD STANDARDS	
MINOR (LOCAL, CUL DE SAC OR LOOP)	
ASPHALT STREET (27' WIDE)	
FOR LOTS 2 AC. OR LESS IN SIZE	
drawn by	date
MIKM	01/2011
Trial Environmental Services P.O. Box 139762 Phoenix, AZ 85060-1397 (602) 312-5441 F	