


80' R. O. W.

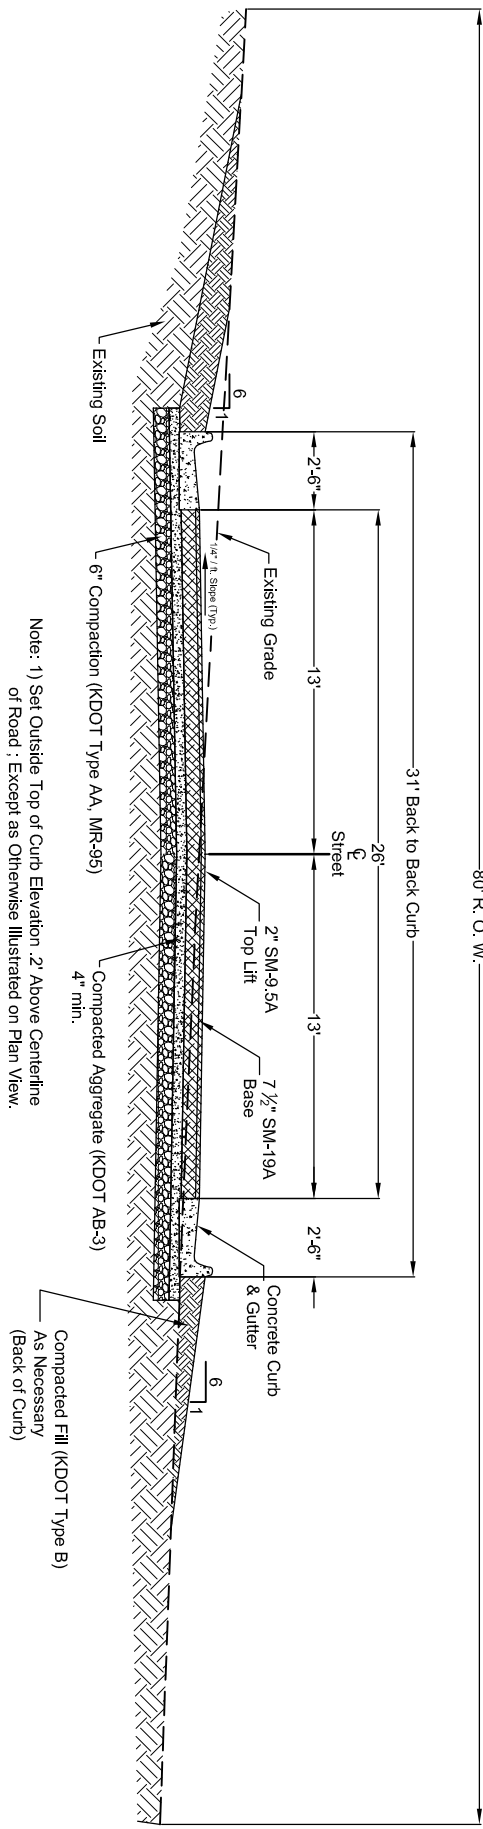


Note: 1) Set Outside Top of Curb Elevation .2' Above Centerline of Road ; Except as Otherwise Illustrated on Plan View.  
 2) SM-19A Base Course Asphalt Shall be as Follows:  
 First Lift @ 4", Second Lift @ 3 1/2"

20

**Typical Asphalt Street Section w/ 6" Vertical Curb & Gutter (31' Wide)**

n.l.s.

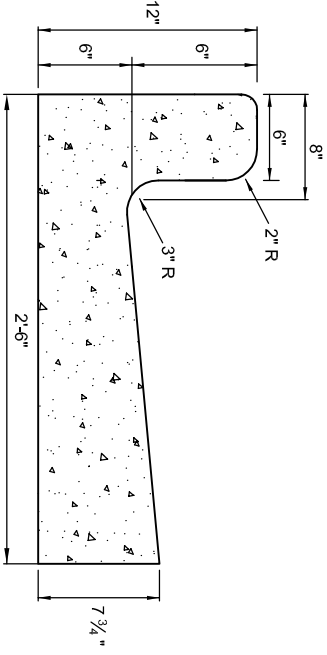

**6" Vertical Concrete Curb & Gutter Details**

n.l.s.

DRAWING NO. CR 100	
<b>CRAWFORD COUNTY          ROAD STANDARDS</b> MAJOR ARTERIAL, COLLECTOR STREET ASPHALT STREET (31' WIDE)	
drawn by	date
MKM	01/2011
Trial Environmental Services P.O. Box 159762 Denver, Colorado 80215-9762 (303) 312-5441 F	